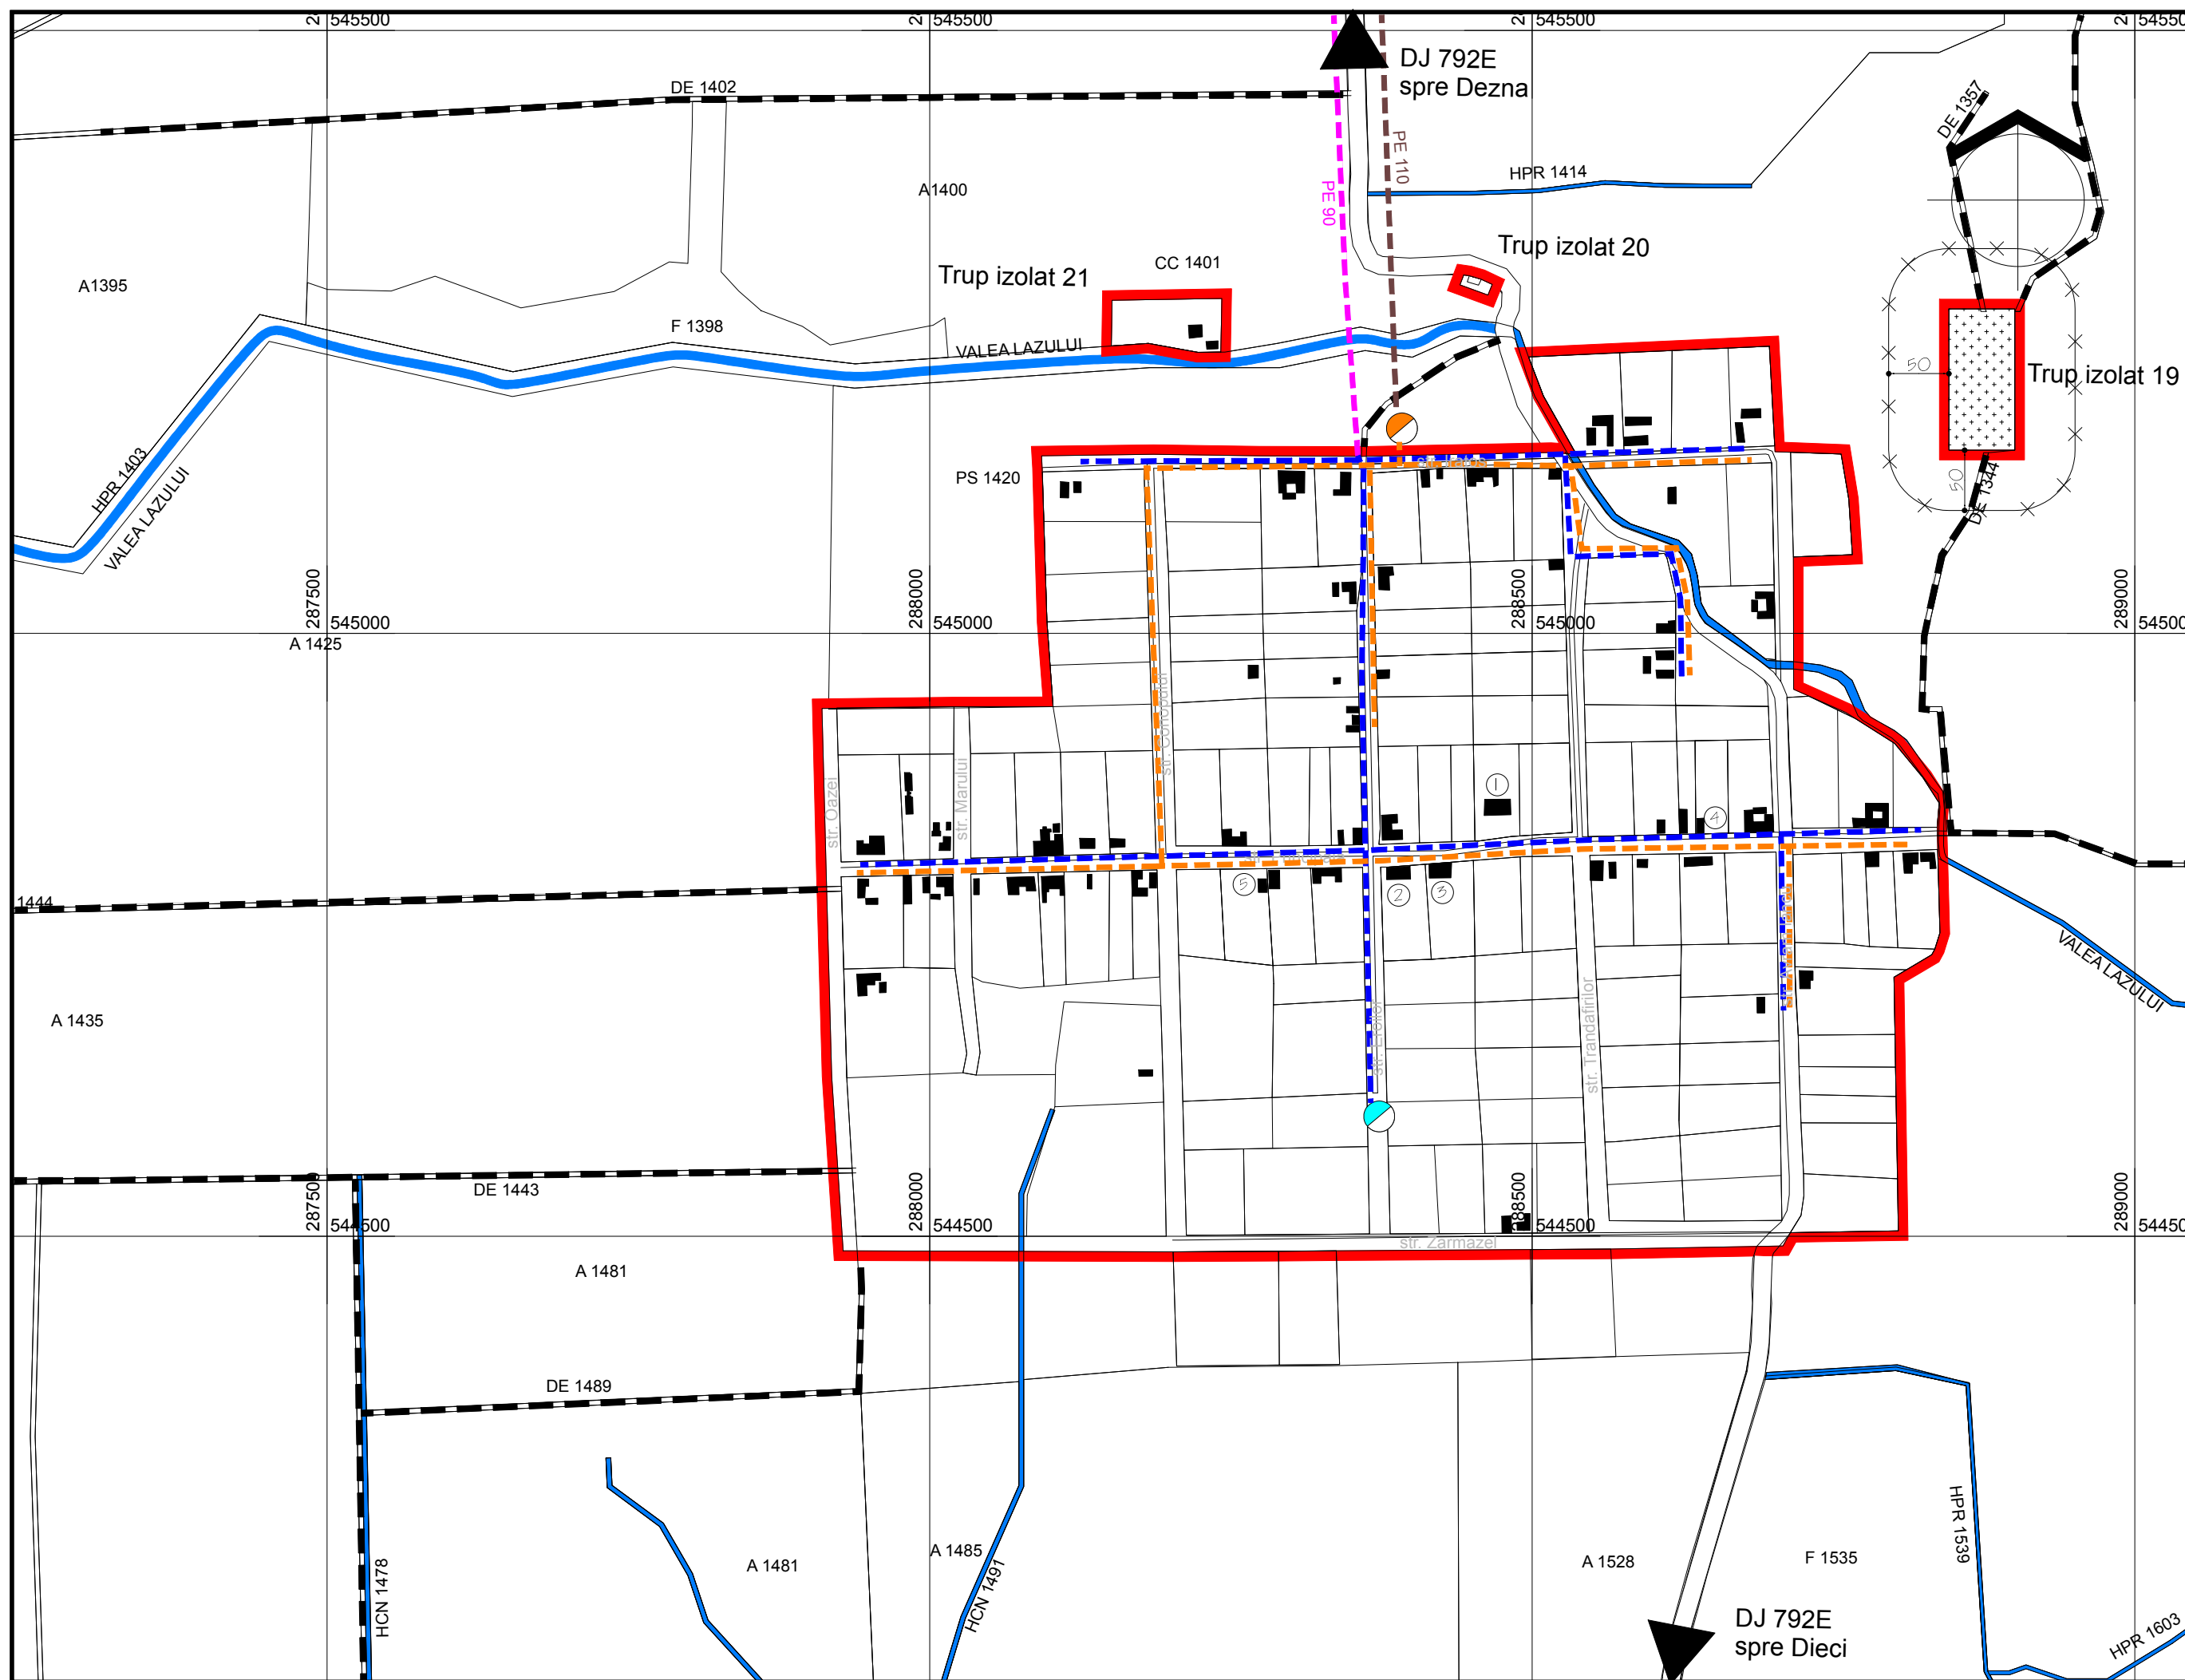








# PLAN URBANISTIC GENERAL

COMUNA  
DEZNA

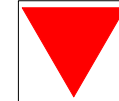
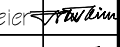
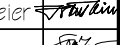

REGLEMENTARI TEHNICO-EDILITARE - RETELE APA CANAL  
LOCALITATEA LAZ



### RETELE TEHNICO-EDILITARE

-  CONDUCTA ADUCTIUNE APA PROPUSA
  -  RETEA APA POTABILA PROPUSA
  -  REZERVOR APA PENTRU INCENDIU IOMc PROPUS
  -  CONDUCTA REFILARE APE UZATE MENAJERE PROPUSA
  -  RETEA CANALIZARE MENAJERA PROPUSA
  -  STATIE POMPARE APE UZATE MENAJERE PROPUSA
- 1.Scoala, 2.Biserica, 3.Camin cultural, 4.Biserica pentecostala, 5.Biserica baptista

Administrator Arh. Ioan Feier 

	<b>O B I E C T I V</b>	Consiliul Local Dezna	Pr. Nr.
	Arad, strada Praporgescu, nr.29 RO 7727325, JOZ/528/1995	PLAN URBANISTIC GENERAL LOCALITATEA LAZ	287
Sef Proiect	arh. Ioan Feier 	REGLEMENTARI TEHNICO-EDILITARE RETELE APA CANAL	P.U.G.
Proiectat	arh. Ioan Feier 		OIED/L
Desenat	ing Sorin Jurca 		Julie 2022

1:5000